



LEGEND

- PROPOSED PAVEMENT
- PROPOSED ENTRANCE
- PROPOSED SIDEWALK
- PROPOSED R.O.W.
- INTERIM R.O.W.

* FUTURE R.O.W. WOULD BE SUBJECT TO FUTURE DEVELOPMENT APPLICATION(S) AND PROPERTY ACQUISITION.

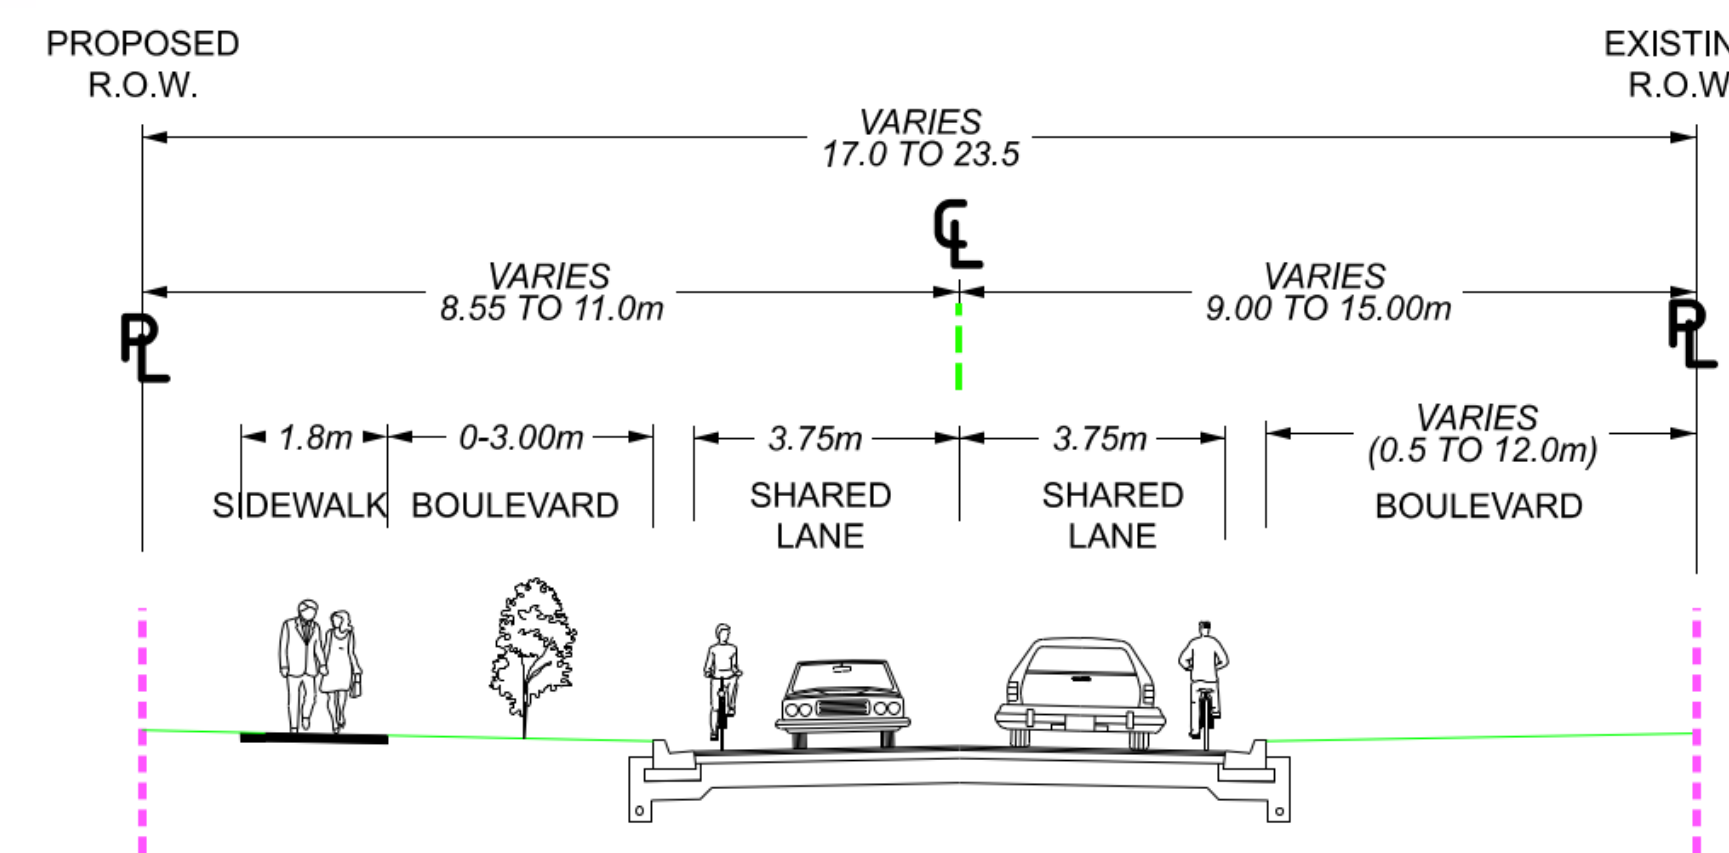

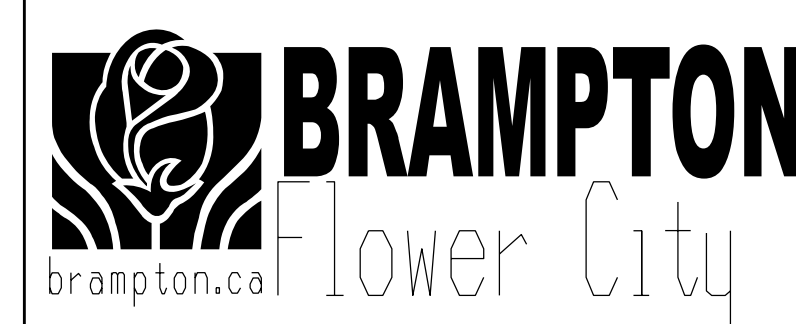

BRAMPTON
Flower City
brampton.ca

Public Works & Engineering
Capital Works

DENISON AVENUE EXTENSION
EA STUDY

PRELIMINARY PREFERRED DESIGN

SCALE: 1:1000 DATE: MAY 24, 2019